


HOUNSLOW HEATH

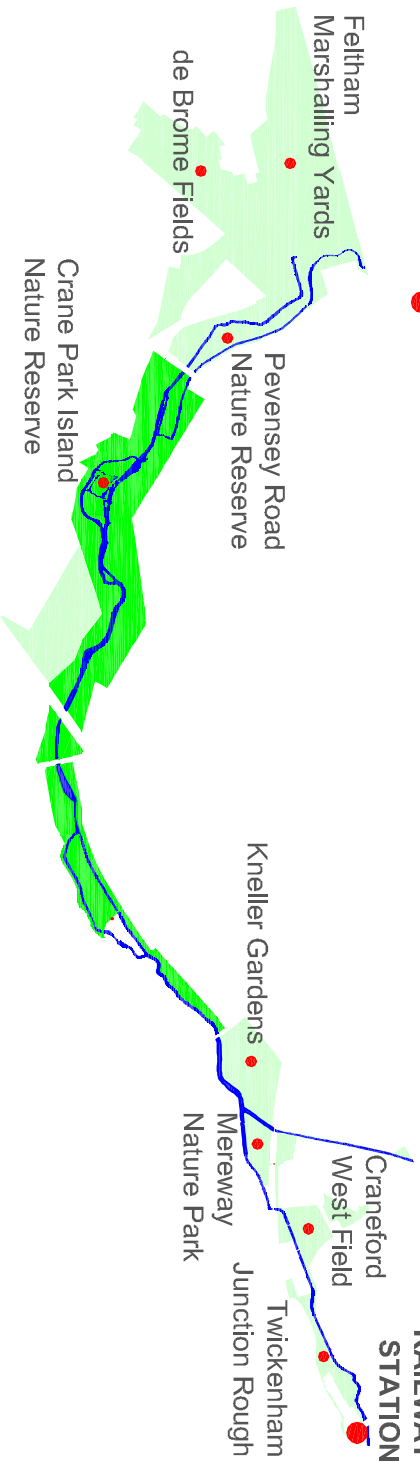

TWICKENHAM RAILWAY STATION

FORCE

- KEY**
- Existing Park
 - New Park

This map is based upon Ordnance Survey material with the permission of Ordnance Survey on behalf of the copyright holder. It is reproduced by permission of the copyright holder. Ordnance Survey is the copyright owner and may lead to prosecution or civil proceedings. 100019263, 2008. All rights reserved. Licence number AR/100018710.X/1B Richmond/100019441



BELL FISCHER BFA
 180 Chiswick Drive, Uxbridge, Middlesex, U.K. UB8 3PH
 Tel: 020 8390 0477 Fax: 020 8390 7000
 Email: info@bellfisher.co.uk
 Website: www.bellfisher.co.uk

Project: Crane Valley Park	
Scale: Site Plan	Date: 01/07/09
Client: ELG	Drawn: 745/56
Project: GB	Scale: 1:12,500